




Section A-A (1 : 20)

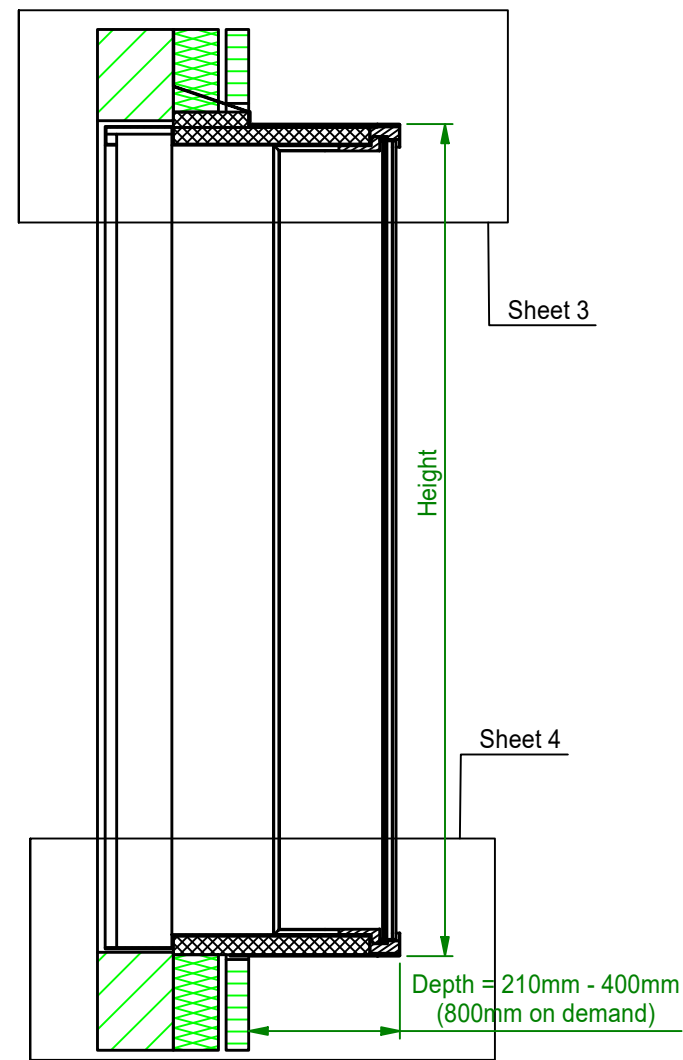

Hatch Patterns

	Isolatie iLux Insulation iLux
	Isolatie Gebouw Insulation Building
	Structurele Muur Structural Wall
	Afgewerkte Gevel Finished Facade
	Doorsnede Arcering iLux Section Hatch iLux



Section B-B (1 : 20)

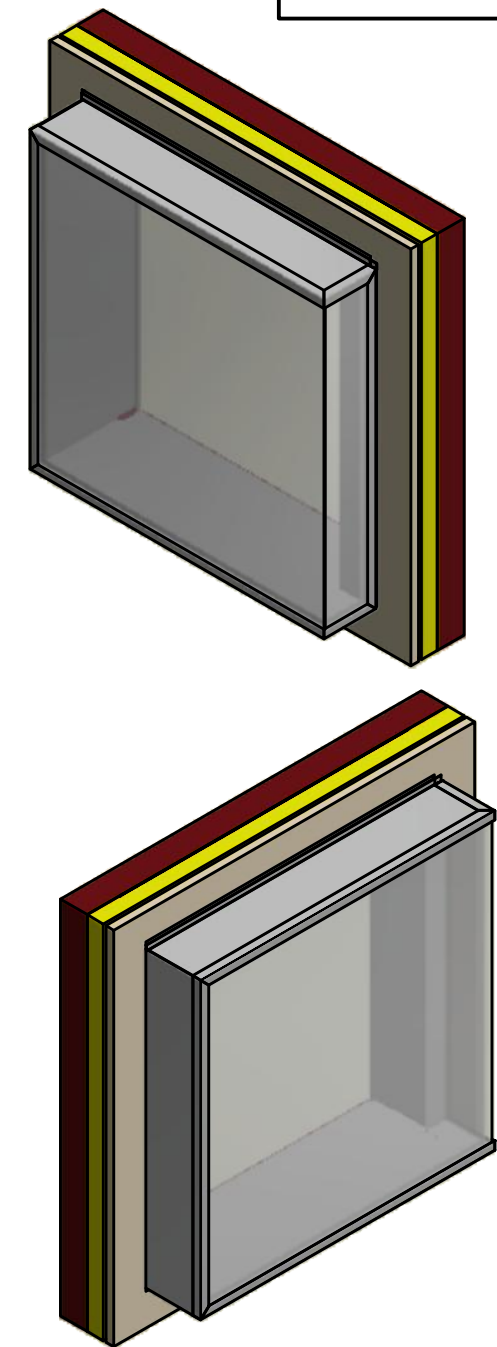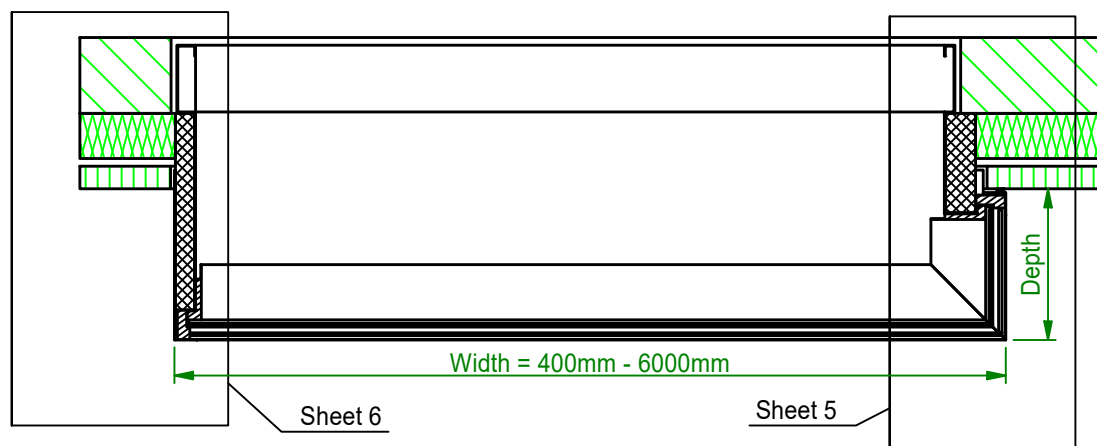


CONTACT US FOR YOUR SPECIFIC PROJECT DRAWINGS

<p>RENSON[®] Creating healthy spaces</p> <p>www.renson.eu - 8790 Waregem (Belgium)</p> <p><small>This drawing is owned by RENSON and may not be copied or shown to third parties without written permission.</small></p>	Description : iLux Slim		Sheet : 1/6
	Use :		Scale : 1 : 20
Part. nr. :	Revision :	State : Work in Progress	Creation date : 15/05/2020
Doc. nr.: Generic Model iLux Slim		Size : A3	Drawn : ghuys

SECTION A-A (1 : 20)

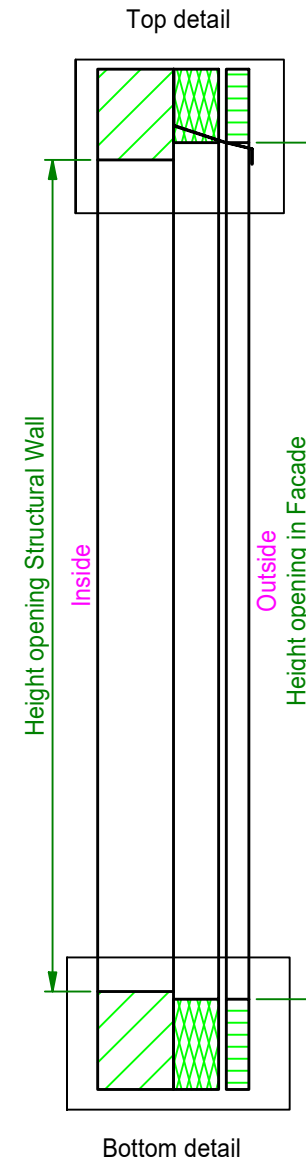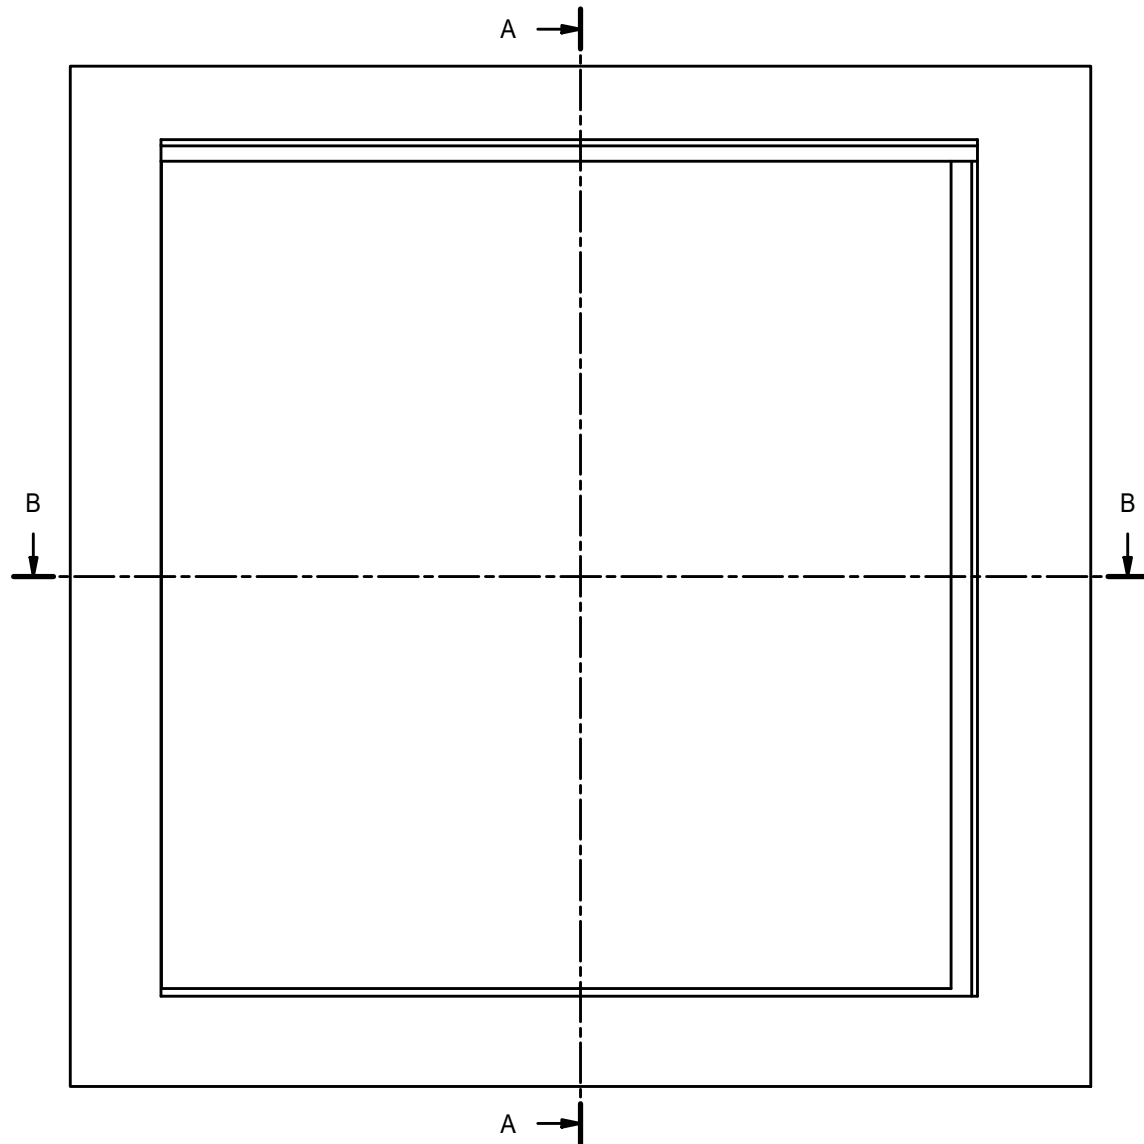

Top detail (1 : 10)

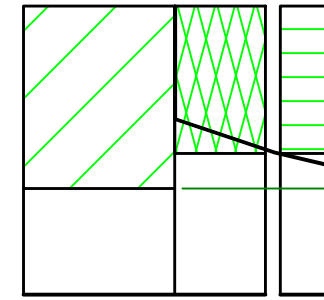


Integrated EPDM
To be placed by a third party
This should be oversized
To be glued afterwards to the rooftop

Structuurmuur
Structural Wall

Bekledingspakket
Cladding Package

Bottom detail (1 : 10)


SECTION B-B (1 : 20)

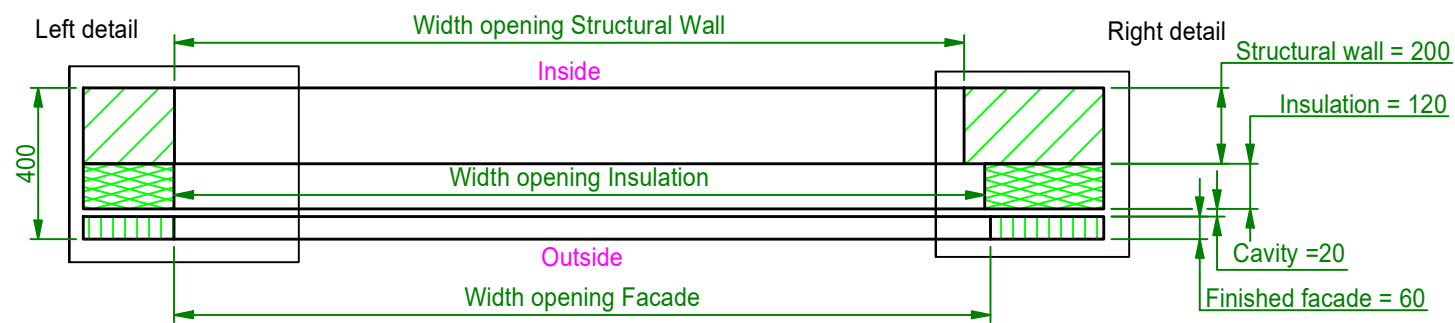

Left detail (1 : 10)


Inside

Without glass on the side

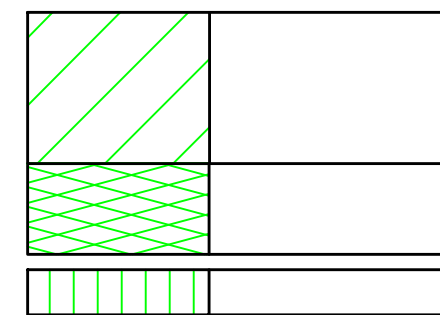

Right detail (1 : 10)

With glass on the side

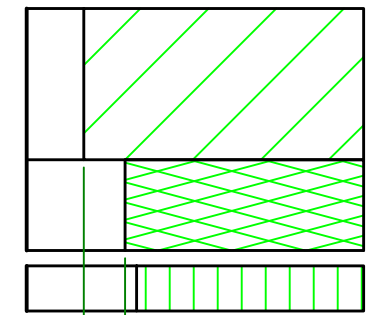

Outside

!!Stable Perimeter Necessary For Fixing!!



www.renson.eu - 8790 Waregem (Belgium)

This drawing is owned by RENSON and may not be copied or shown to third parties without written permission.

Description :

SHEET 2

Use :

Part. nr. :

Revision

State : Work in Progress

Creation date : 15/05/2020

Doc. nr.: Generic Model iLux Slim

Sheet : 2 / 6


Scale : 1 : 20


Drawn : ghuyts

Size :


A3 units in mm


Sheet 3 (1 : 5)

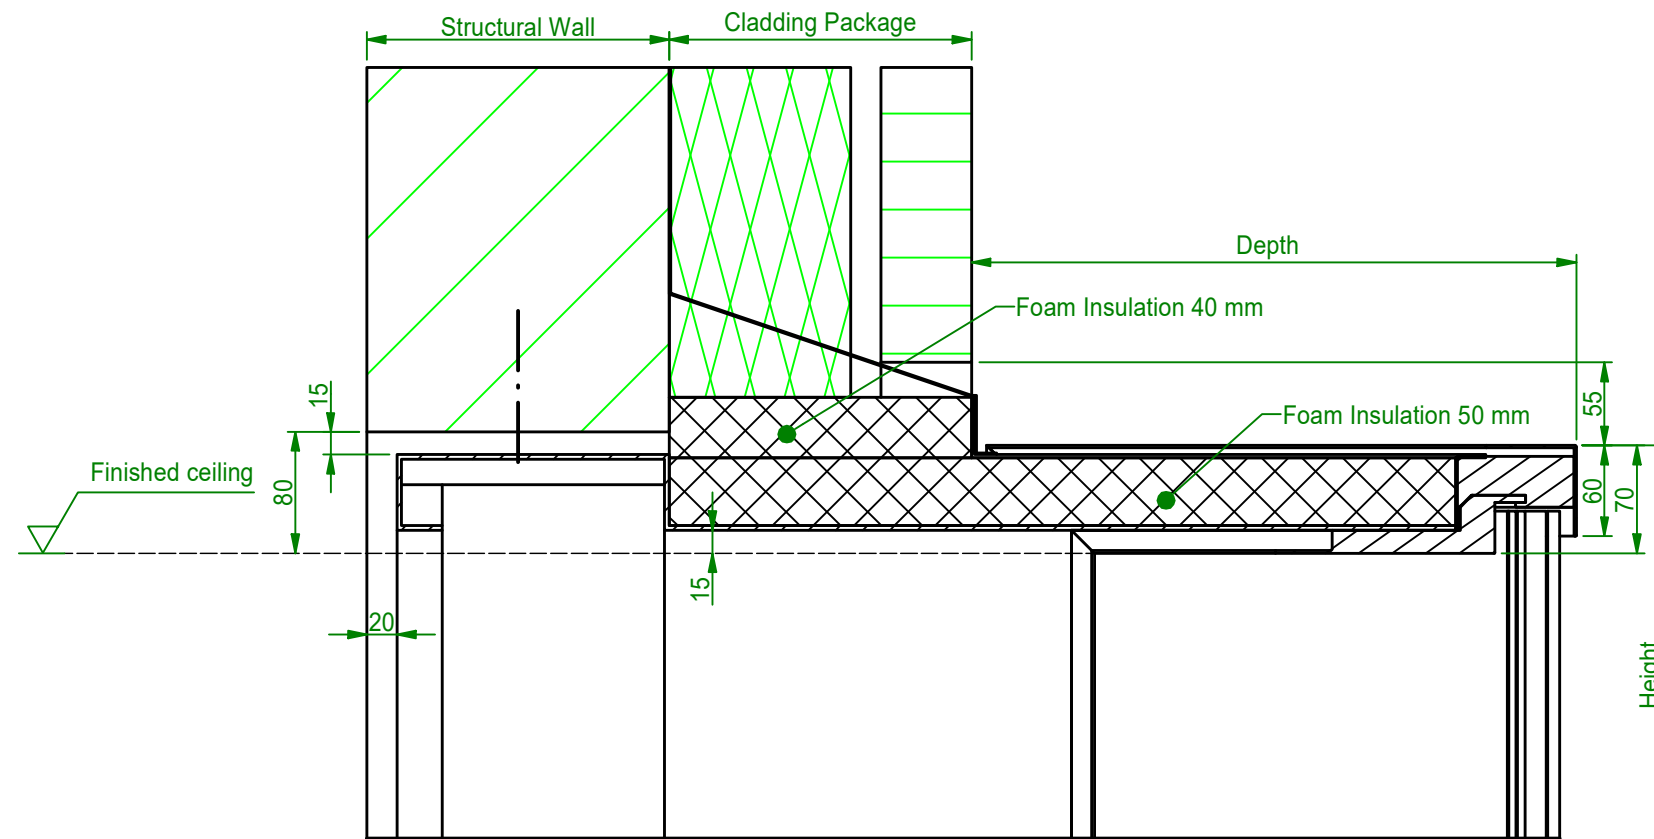



Mat. : Generic	Finish :	Weight : 1849,788 kg	Area : 10578,766 dm ²	Volume : 1477203,782 dm ³	Base part :	Tol. : DIN 2768mk
		Description :				Sheet : 3 / 6
		SHEET 3				Scale : 1 : 5
www.renson.eu - 8790 Waregem (Belgium)		Part. nr. :		Revision :	State : Work in Progress	Creation date : 15/05/2020
This drawing is owned by RENSON and may not be copied or shown to third parties without written permission.		Doc. nr. : Generic Model iLux Slim		Size : A3	units in mm	

Sheet 4 (1 : 5)

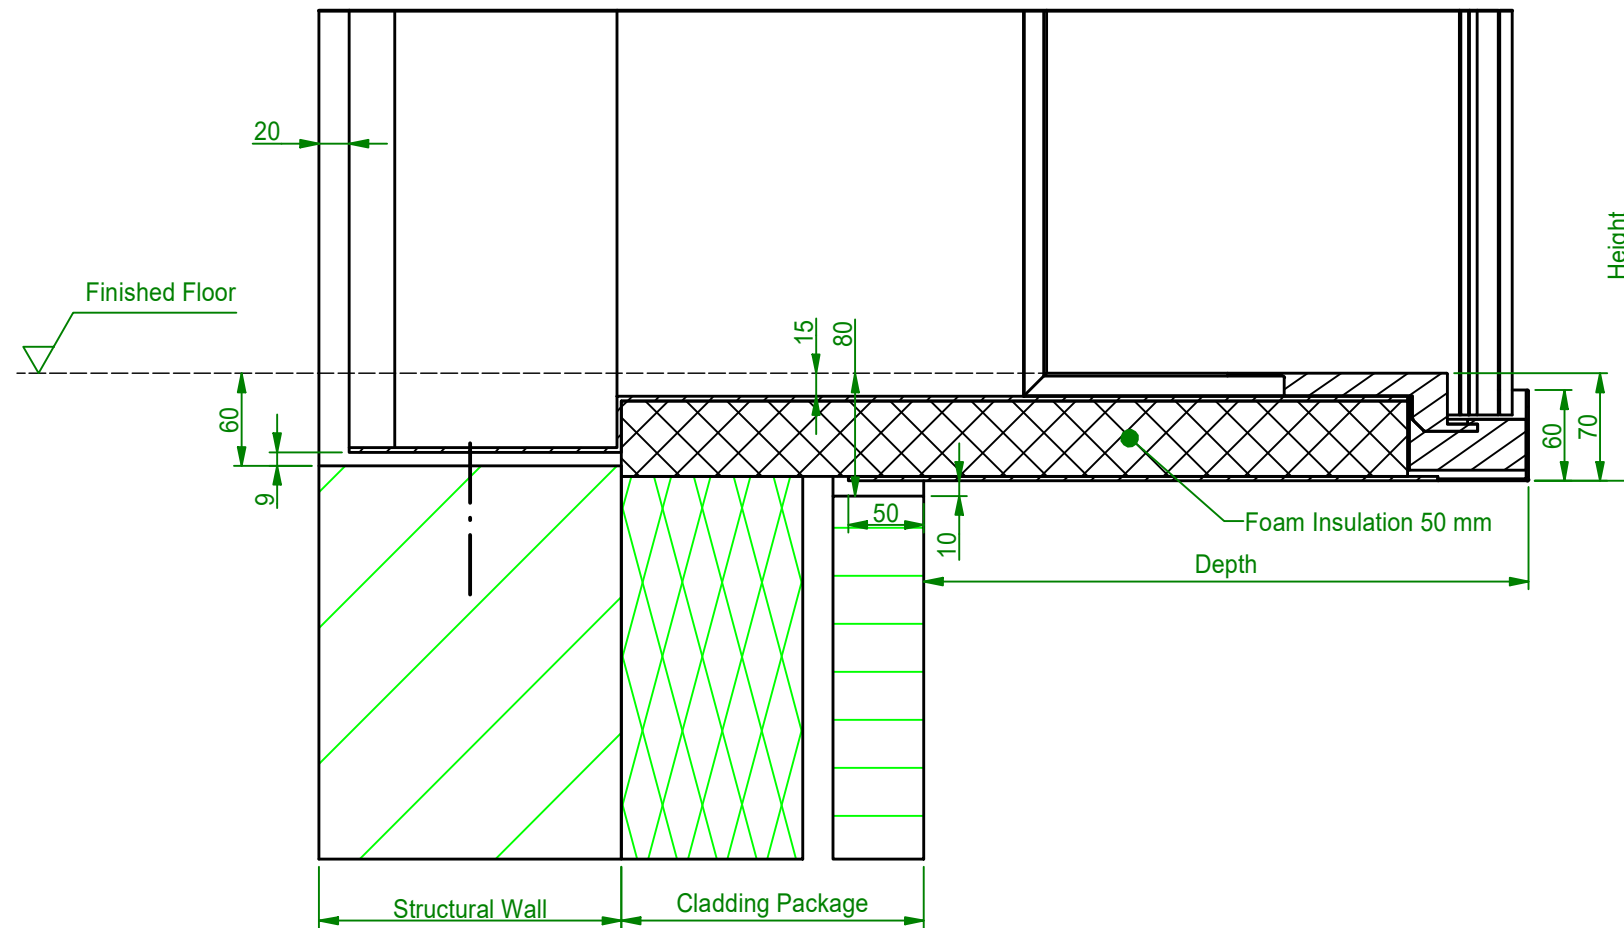


Mat. : Generic	Finish :	Weight : 1849,788 kg	Area : 10578,766 dm ²	Volume : 1477203,782 dm ³	Base part :	Tol. : DIN 2768mk
		Description : SHEET 4				Sheet : 4 / 6
		Use. :				Scale : 1 : 5
www.renson.eu - 8790 Waregem (Belgium)		Part. nr. :		Revision	State : Work in Progress	Creation date : 15/05/2020
This drawing is owned by RENSON and may not be copied or shown to third parties without written permission.		Doc. nr. : Generic Model iLux Slim		Size : A3	units in mm	

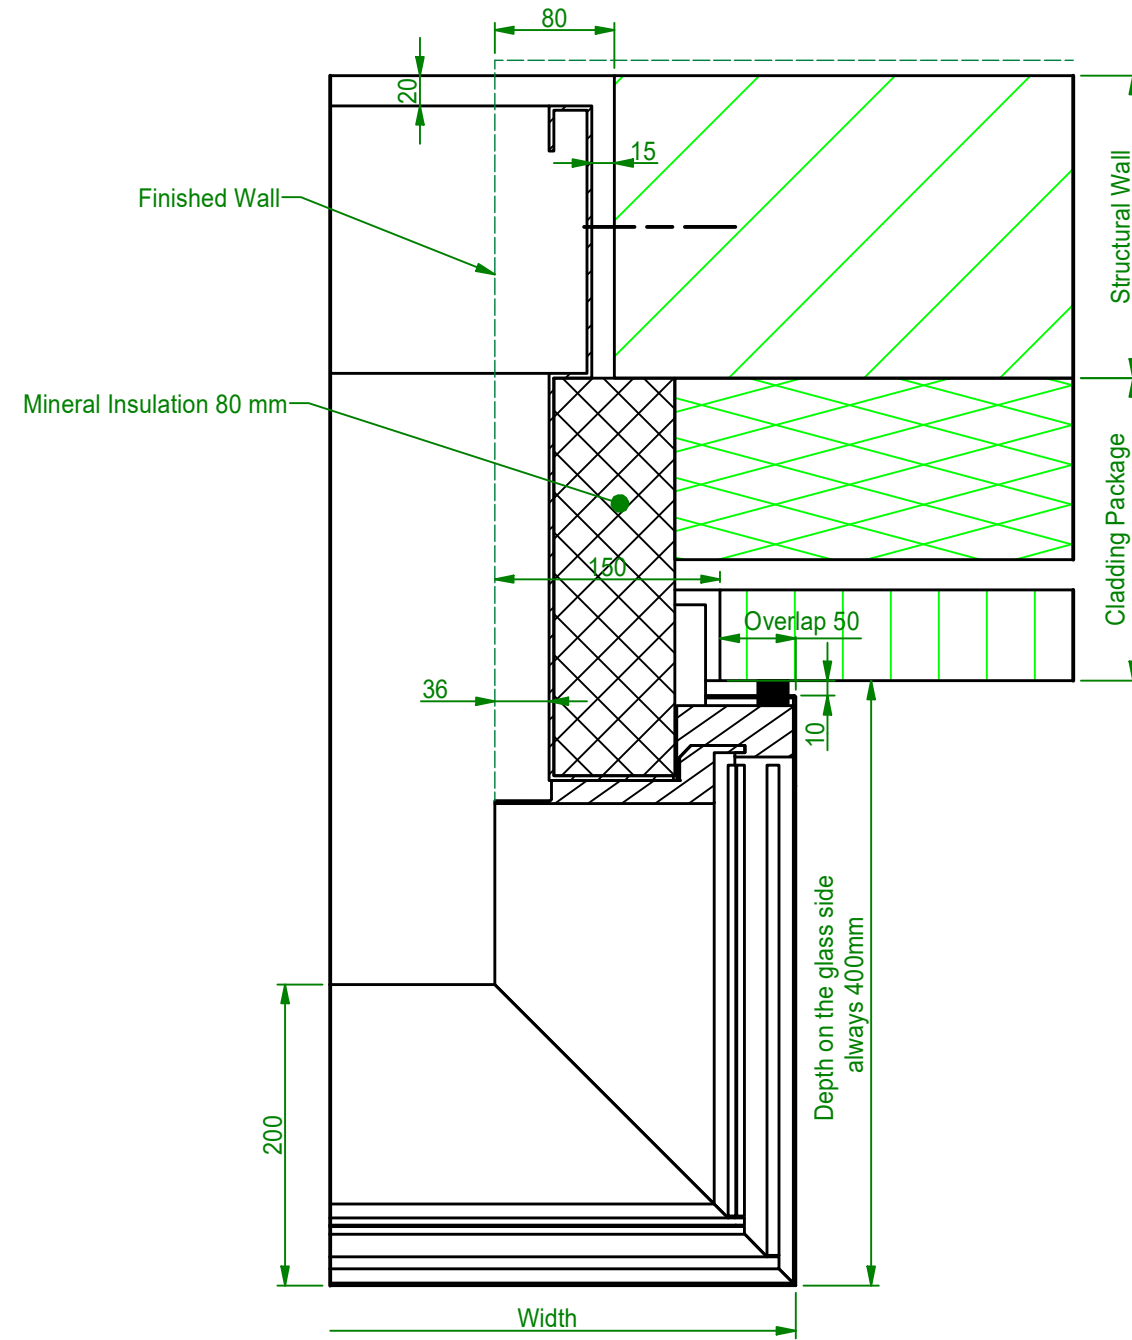

Mat. : Generic	Finish :	Weight : 1849,788 kg	Area : 10578,766 dm ²	Volume : 1477203,782 dm ³	Base part :	Tol. : DIN 2768mk
						Sheet : 5 / 6
						Scale : 1 : 5
Description : SHEET 5						Drawn : ghuys
Use. :						Size : A3
Part. nr. :						
www.renson.eu - 8790 Waregem (Belgium) This drawing is owned by RENSON and may not be copied or shown to third parties without written permission.						Revision : State : Work in Progress Creation date : 15/05/2020 Doc. nr. : Generic Model iLux Slim
						units in mm

Sheet 6 (1 : 5)

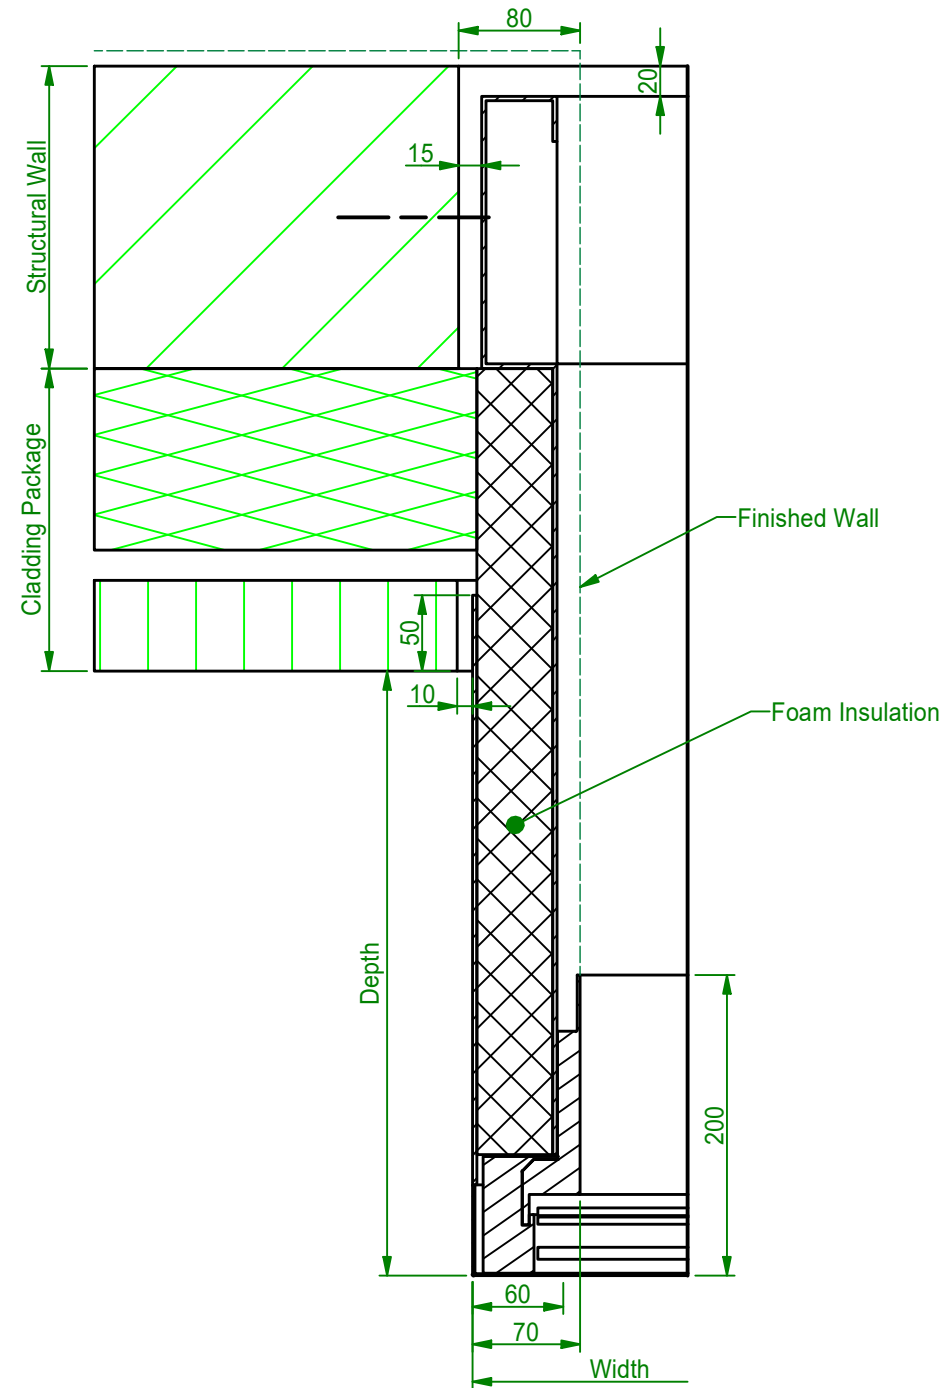

Mat. : Generic	Finish :	Weight : 1849,788 kg	Area : 10578,766 dm ²	Volume : 1477203,782 dm ³	Base part :	Tol. : DIN 2768mk
						Sheet : 6 / 6
						Scale : 1 : 5
Description : SHEET 6						Drawn : ghuys
Use. :						Size : A3
Part. nr. :						units in mm
www.renson.eu - 8790 Waregem (Belgium) This drawing is owned by RENSON and may not be copied or shown to third parties without written permission.						Revision : State : Work in Progress Creation date : 15/05/2020 Doc. nr. : Generic Model iLux Slim